


2 PROPOSED KEY PLAN  
1:500 @ A1

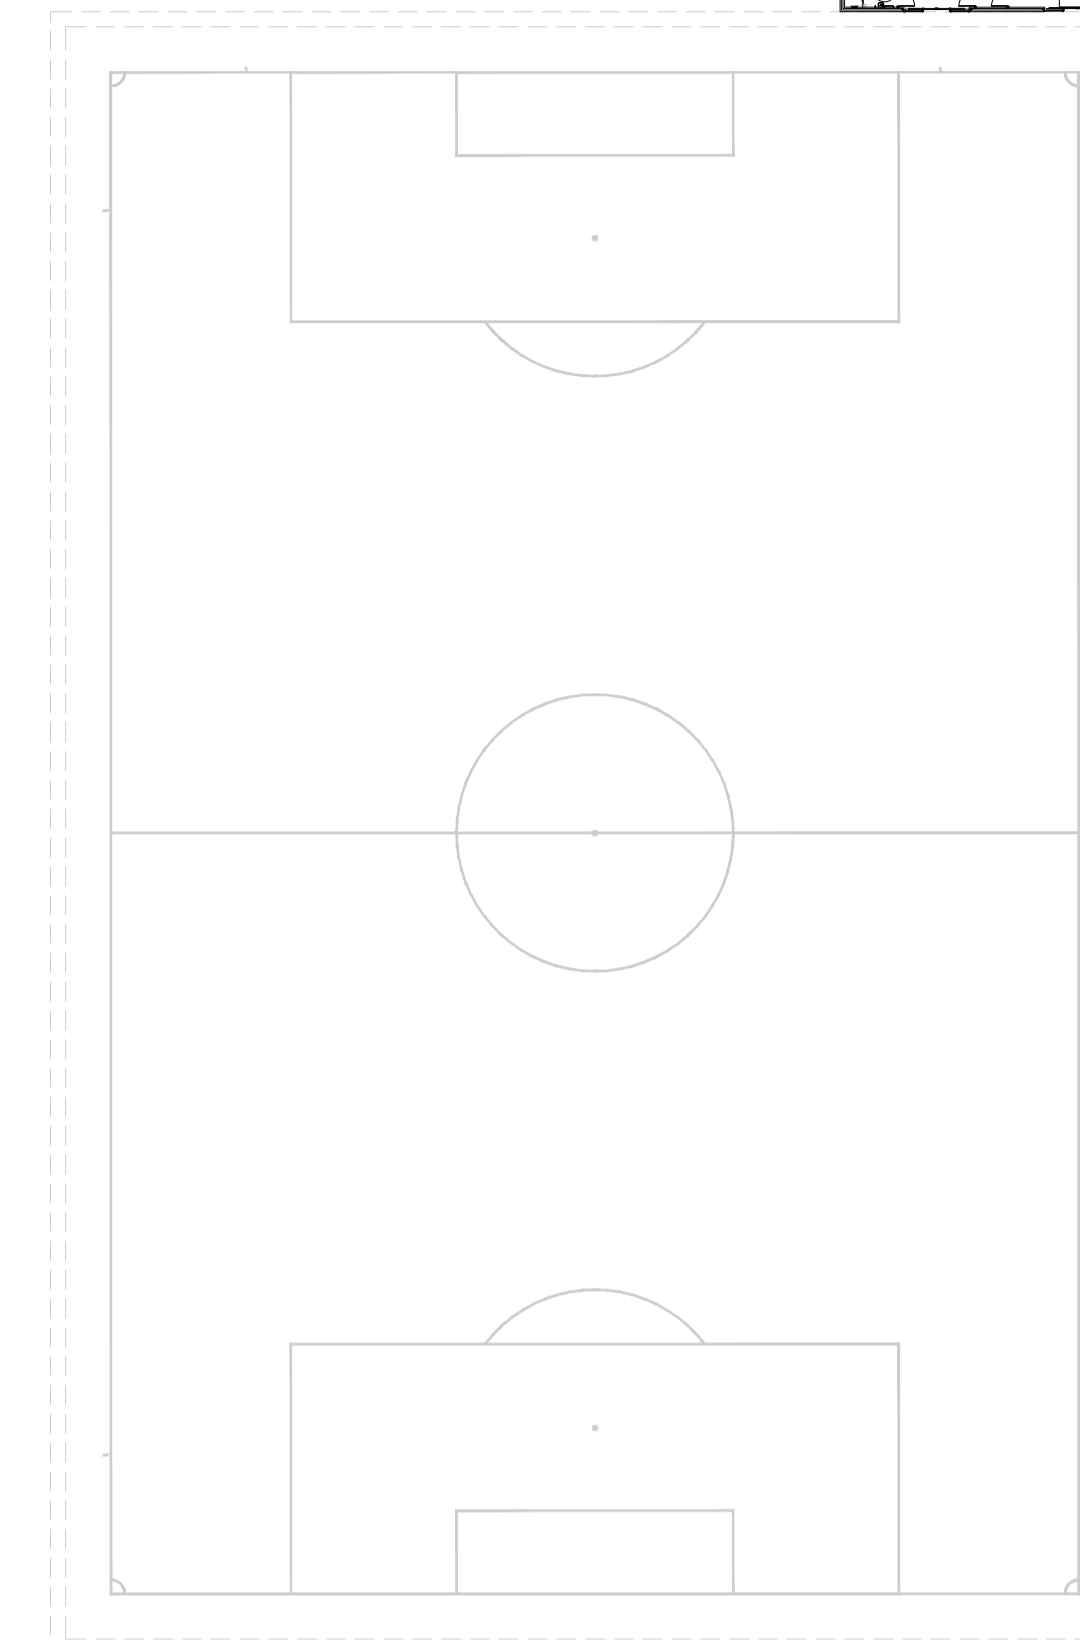

1 PROPOSED GROUND FLOOR PLAN  
1:50 @ A1

REV	DATE	DESCRIPTION	DR	CHK

**DRAFT**

**KLEDESIGN**  
ARCHITECTURE | PLANNING | VISUALISATIONS

<b>CLIENT</b>		
<b>PROJECT</b>		
<b>DRAWING</b>		
GENERAL ARRANGEMENT PROPOSED GROUND FLOOR PLAN (OPTION 2)		
<b>SCALE @ A1</b>	<b>DRAWN</b>	<b>CHECKED</b>
1:50	VG	LN
<b>CREATION DATE</b>	<b>REVISION</b>	
APRIL 2023	-	
<b>KLEDESIGN DRAWING NO.</b>		
K1263 - KLE - ME20 - 00 - DR - A - XXX		
PROJECT NO - COMPANY - ZONE - LEVEL - TYPE - ROLE - NUMBER		
<small>                 © COPYRIGHT - ALL RIGHTS RESERVED.                  - THIS DRAWING MUST NOT BE REPRODUCED WITHOUT PERMISSION.                  - THIS DRAWING MUST BE READ IN CONJUNCTION WITH ALL RELEVANT CONSULTANT / SPECIALIST DRAWINGS / INFORMATION.                  - THIS DRAWING MUST NOT BE USED FOR CONSTRUCTION UNLESS ISSUED FOR CONSTRUCTION.                  - ALL DIMENSIONS ON THIS DRAWING ARE IN MILLIMETERS (UNLESS OTHERWISE STATED).                  - ANY DISCREPANCIES MUST BE REPORTED TO KLEDESIGN IMMEDIATELY.                  - DO NOT SCALE OFF DRAWINGS USE DISPLAYED DIMENSIONS ONLY.             </small>		