


2 PROPOSED KEY PLAN
1:500 @ A1

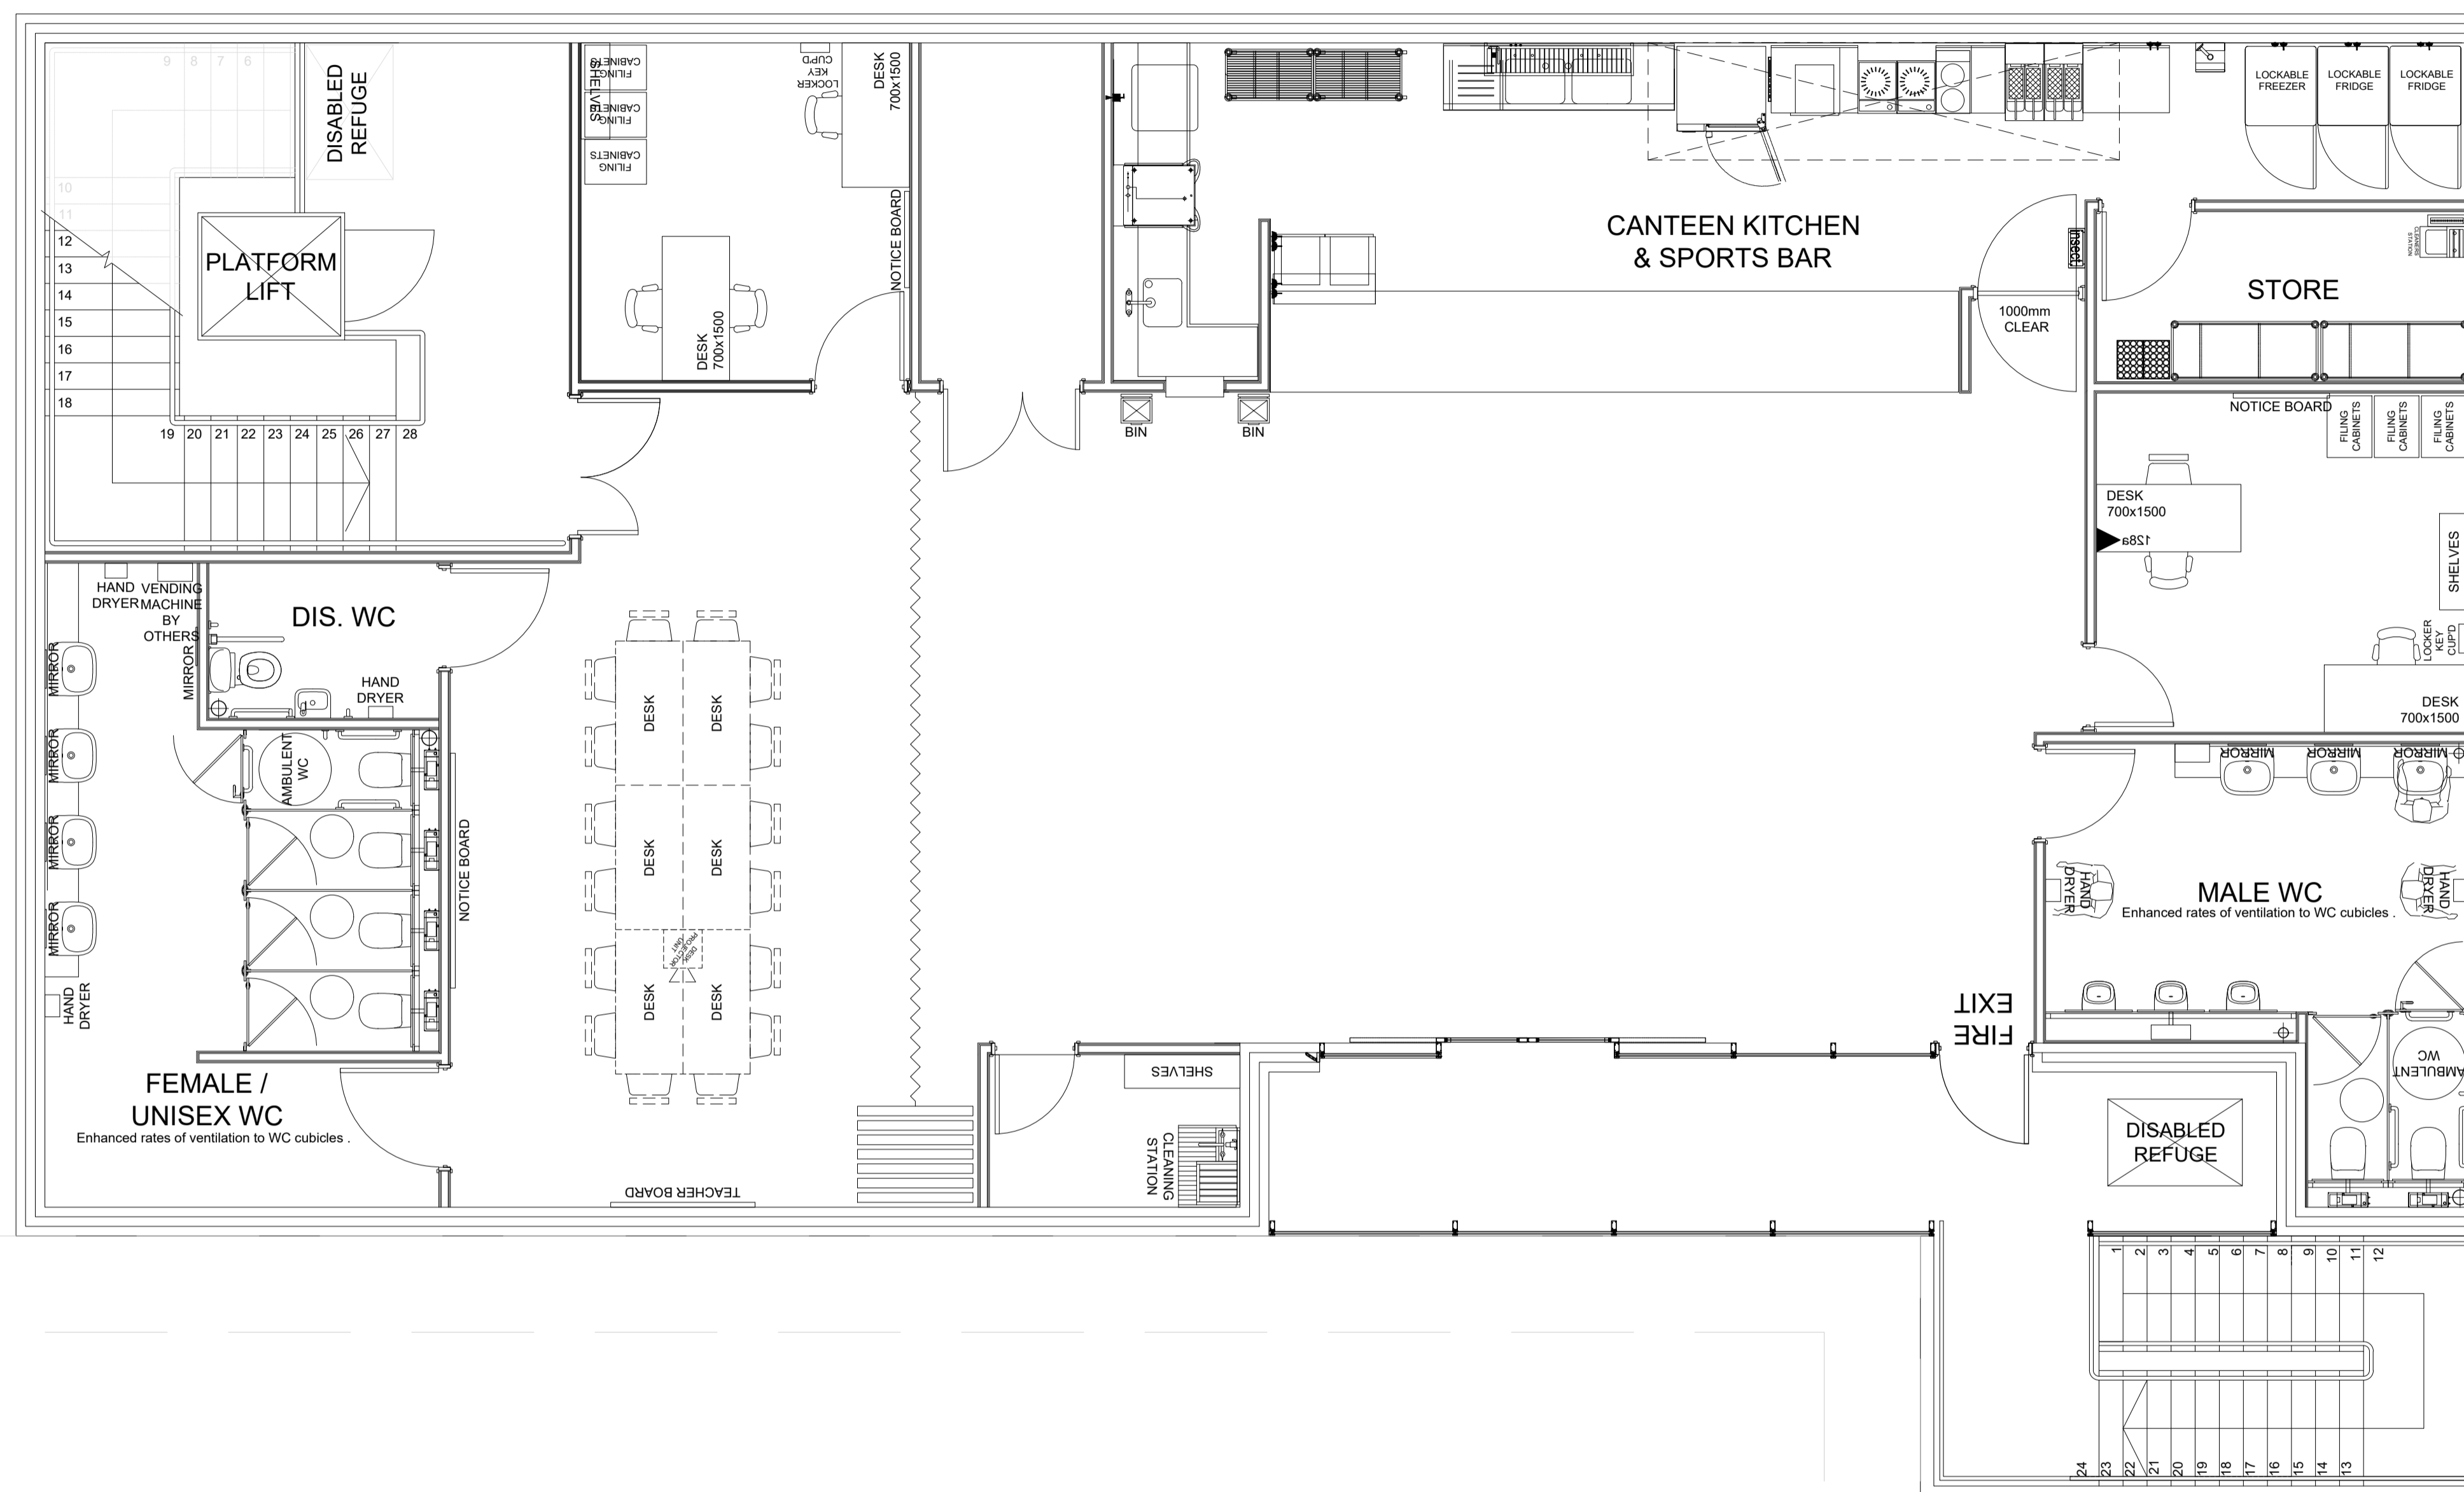

1 PROPOSED FIRST FLOOR PLAN
1:50 @ A1

REV	DATE	DESCRIPTION	DR	CHK

DRAFT

KLEDESIGN
ARCHITECTURE | PLANNING | VISUALISATIONS

CLIENT	
PROJECT	
DRAWING	
GENERAL ARRANGEMENT	
PROPOSED FIRST FLOOR PLAN (OPTION 2)	
SCALE @ A1	1:50
DRAWN	VG
CHECKED	LN
CREATION DATE	APRIL 2023
REVISION	
KLEDESIGN DRAWING NO.	
K1263 - KLE - ME20 - 00 - DR - A - XXX	
PROJECT NO - COMPANY - ZONE - LEVEL - TYPE - SCALE - NUMBER	
<small> © COPYRIGHT - ALL RIGHTS RESERVED. - THIS DRAWING MUST NOT BE REPRODUCED WITHOUT PERMISSION. - THIS DRAWING MUST BE READ IN CONJUNCTION WITH ALL RELEVANT CONSULTANT / SPECIALIST DRAWINGS / INFORMATION. - THIS DRAWING MUST NOT BE USED FOR CONSTRUCTION UNLESS ISSUED FOR CONSTRUCTION. - ALL DIMENSIONS ON THIS DRAWING ARE IN MILLIMETERS (UNLESS OTHERWISE STATED). - ANY DISCREPANCIES MUST BE REPORTED TO KLEDESIGN IMMEDIATELY. - DO NOT SCALE OFF DRAWINGS USE DISPLAYED DIMENSIONS ONLY. </small>	