

Key

Existing "No waiting at any time" (double yellow lines)

Existing bus stop clearways (yellow bus stop marking)

Proposed "No waiting at any time" (double yellow lines)

Residents have reported Concerns over obstructive parking and emergency vehicle access.


The proposal is for new double yellow lines to prevent obstructive parking around junctions, narrowings and accesses, in line with the requirements of the Highway Code

Revision	Date
-	-

Drawn	Checked	Date
ACB	AE	7/2020

Scale 1 : 1250 @ A4

Drawing No.	Rev
DD/590/20	-

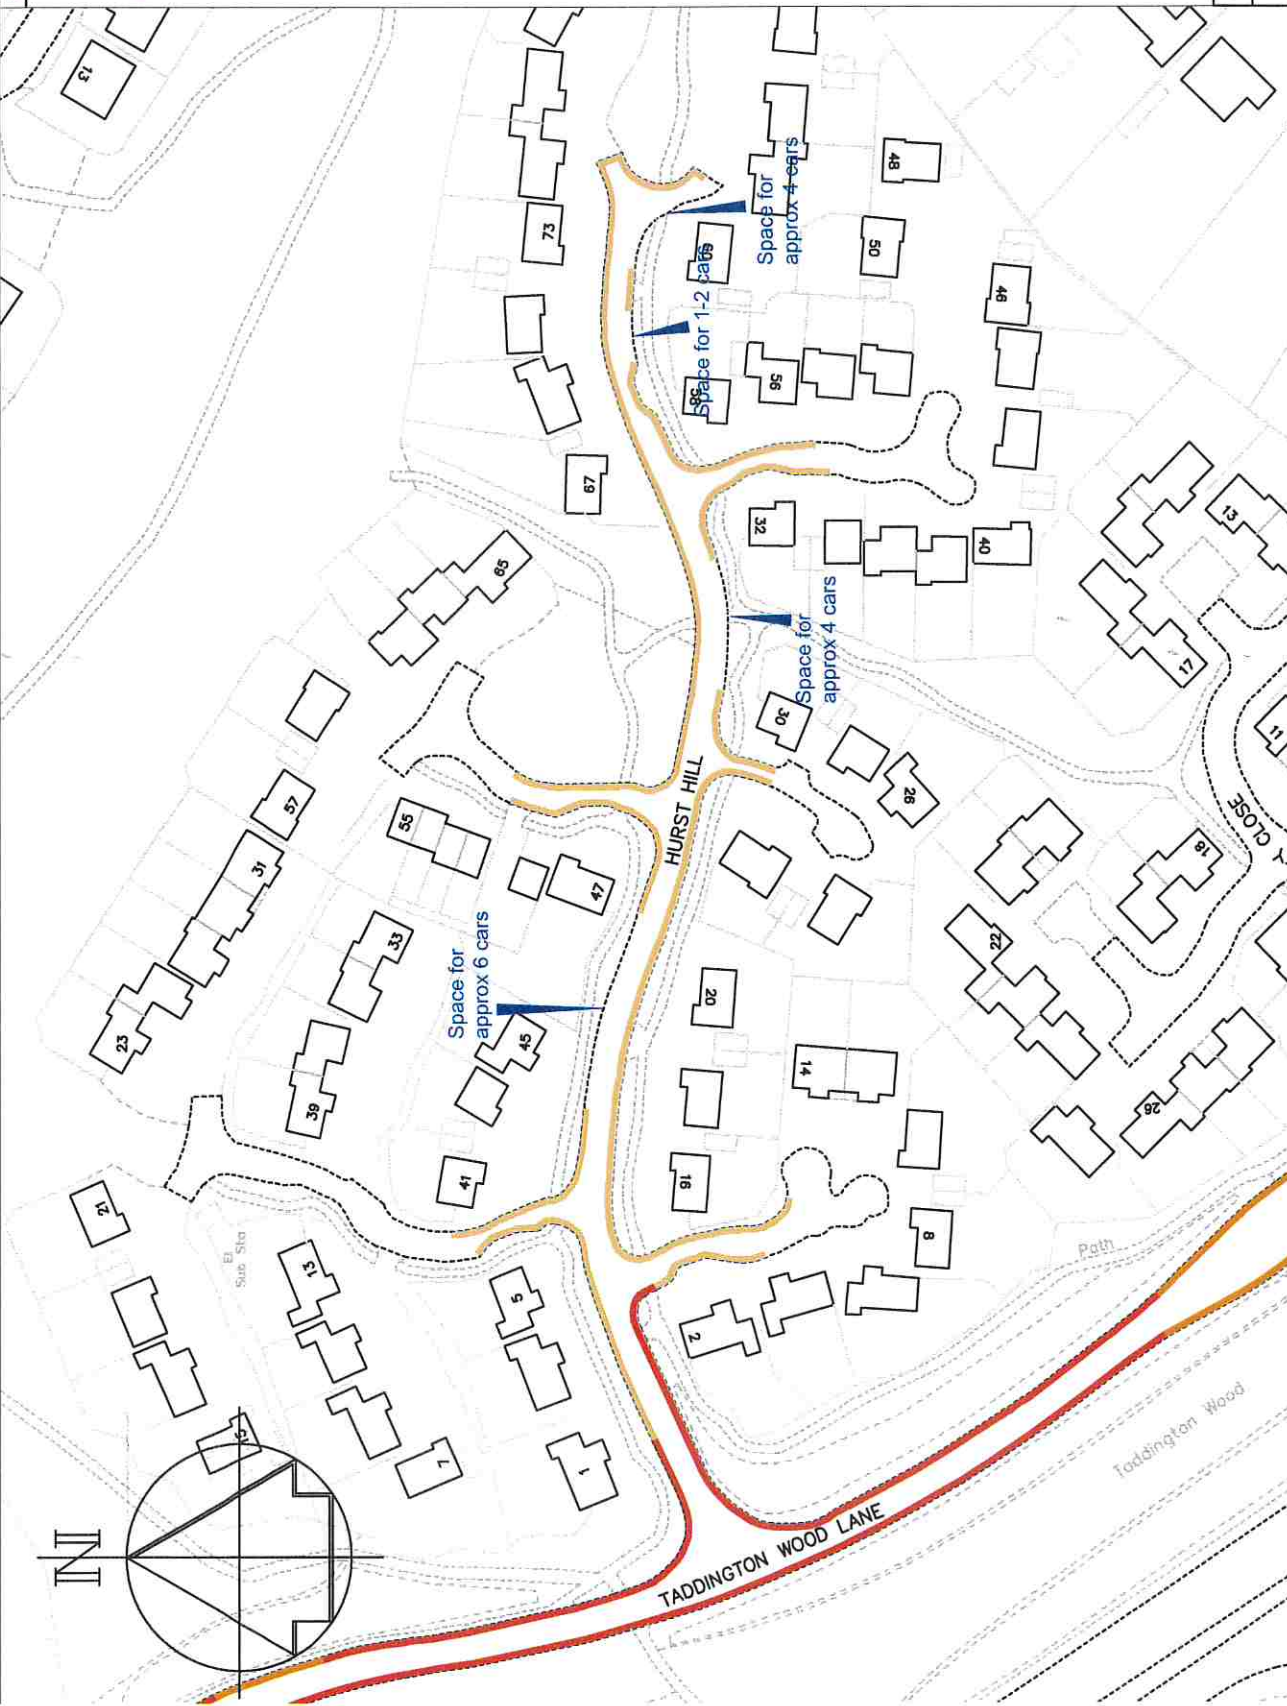

Drawing Title
Walderslade
Hurst Hill

Project Title
Parking Action Plan - Phase 12
Informal consultation

Transportation Team
Gibson Building
Gibson Drive
Kings Hill
West Malling
Kent ME19 4LZ
Tel: 01732 844522 Fax: 01732 876317

STREETSCENE,
LEISURE &
TECHNICAL SERVICES

