

**Key**

Existing "No waiting at any time" (double yellow lines)

Existing bus stop clearways (yellow bus stop marking)

Proposed "No waiting at any time" (double yellow lines)

Residents have reported Concerns over obstructive parking and emergency vehicle access.


The proposal is for new double yellow lines to prevent obstructive parking around junctions, narrowings and accesses, in line with the requirements of the Highway Code

Revision	Date
-	-

Drawn	Checked	Date
ACB	AE	7/2020

Scale 1 : 1250 @ A4

Drawing No.	Rev
DD/590/20	-

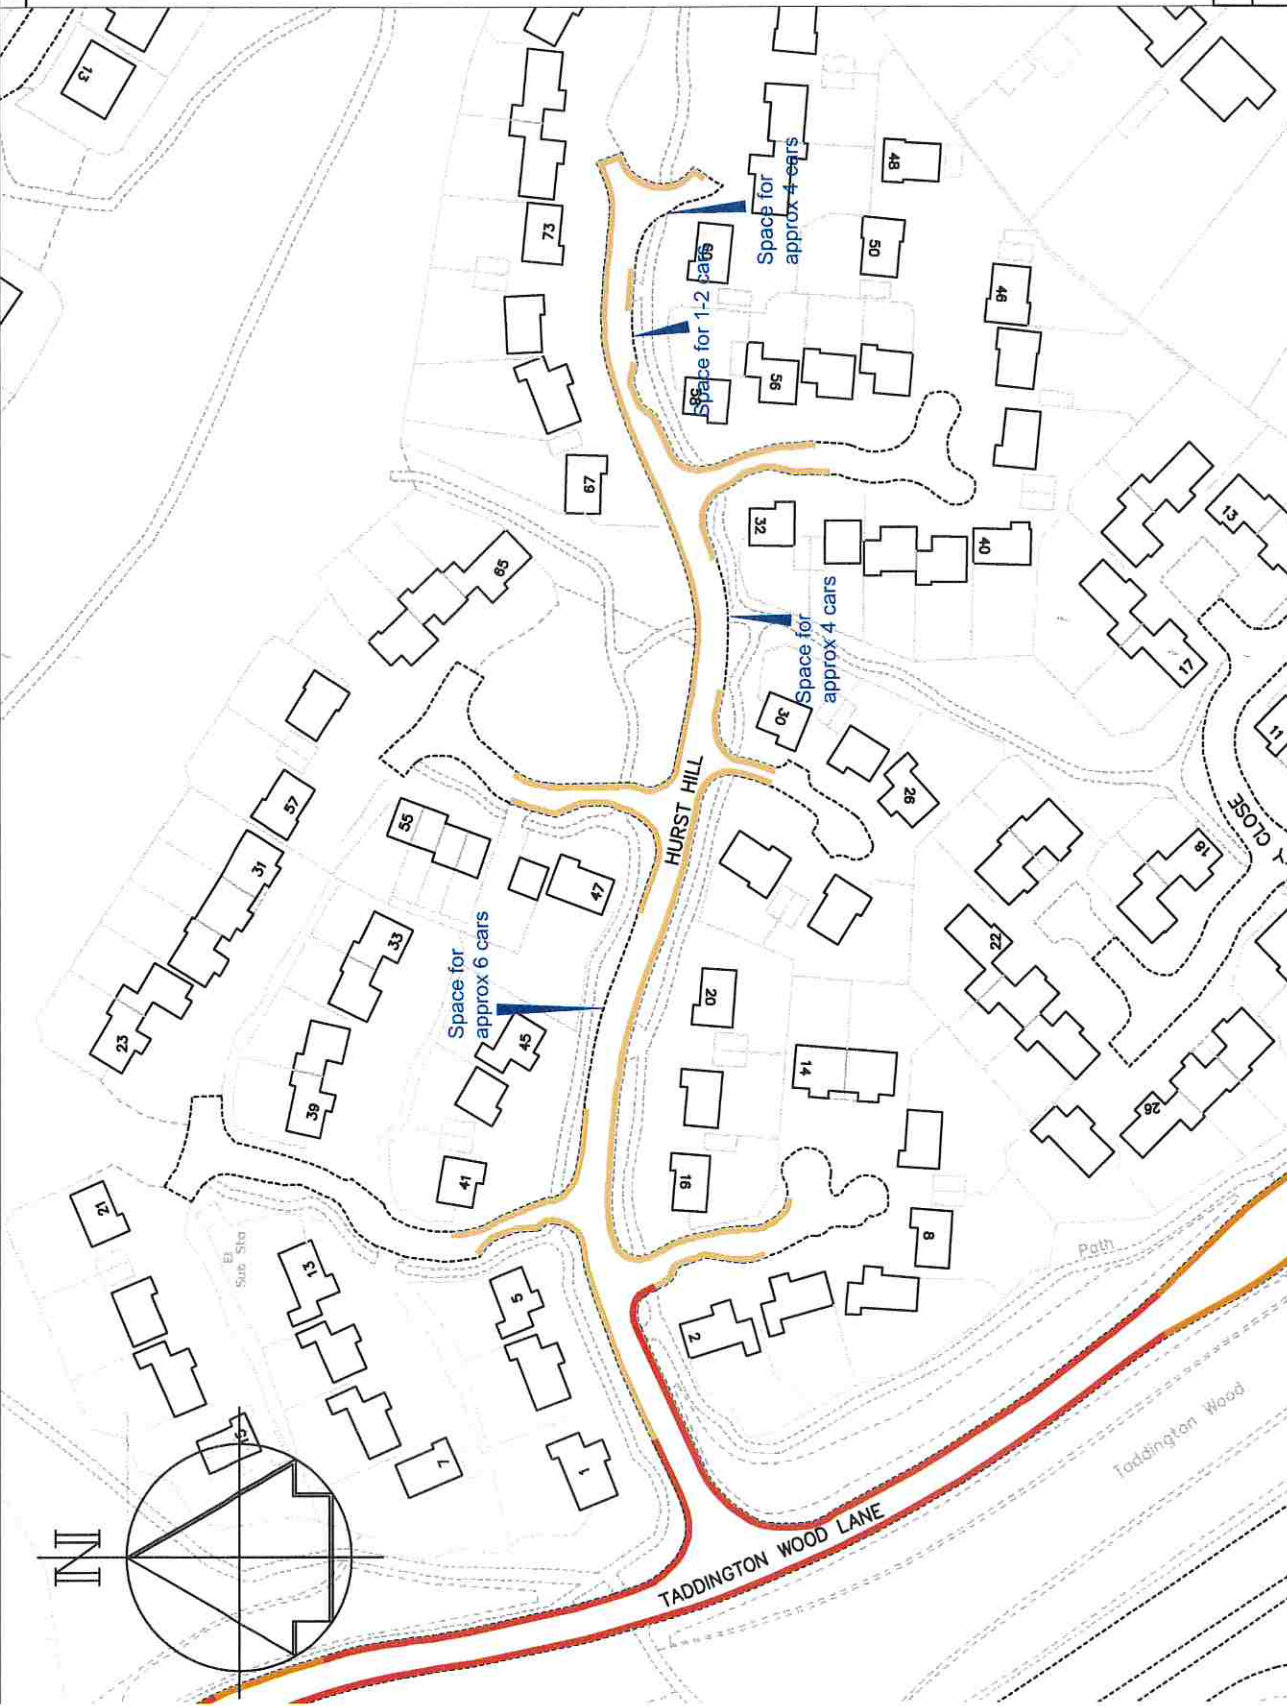

Drawing Title  
Walderslade  
Hurst Hill

Project Title  
Parking Action Plan - Phase 12  
Informal consultation

Transportation Team  
Gibson Building  
Gibson Drive  
Kings Hill  
West Malling  
Kent ME19 4LZ  
Tel: 01732 844522 Fax: 01732 876317

STREETSCENE,  
LEISURE &  
TECHNICAL SERVICES

