




Key

-  Existing "No waiting at any time" (double yellow lines)
-  Proposed "No waiting at any time" (double yellow lines)



-	-
Revision	Date

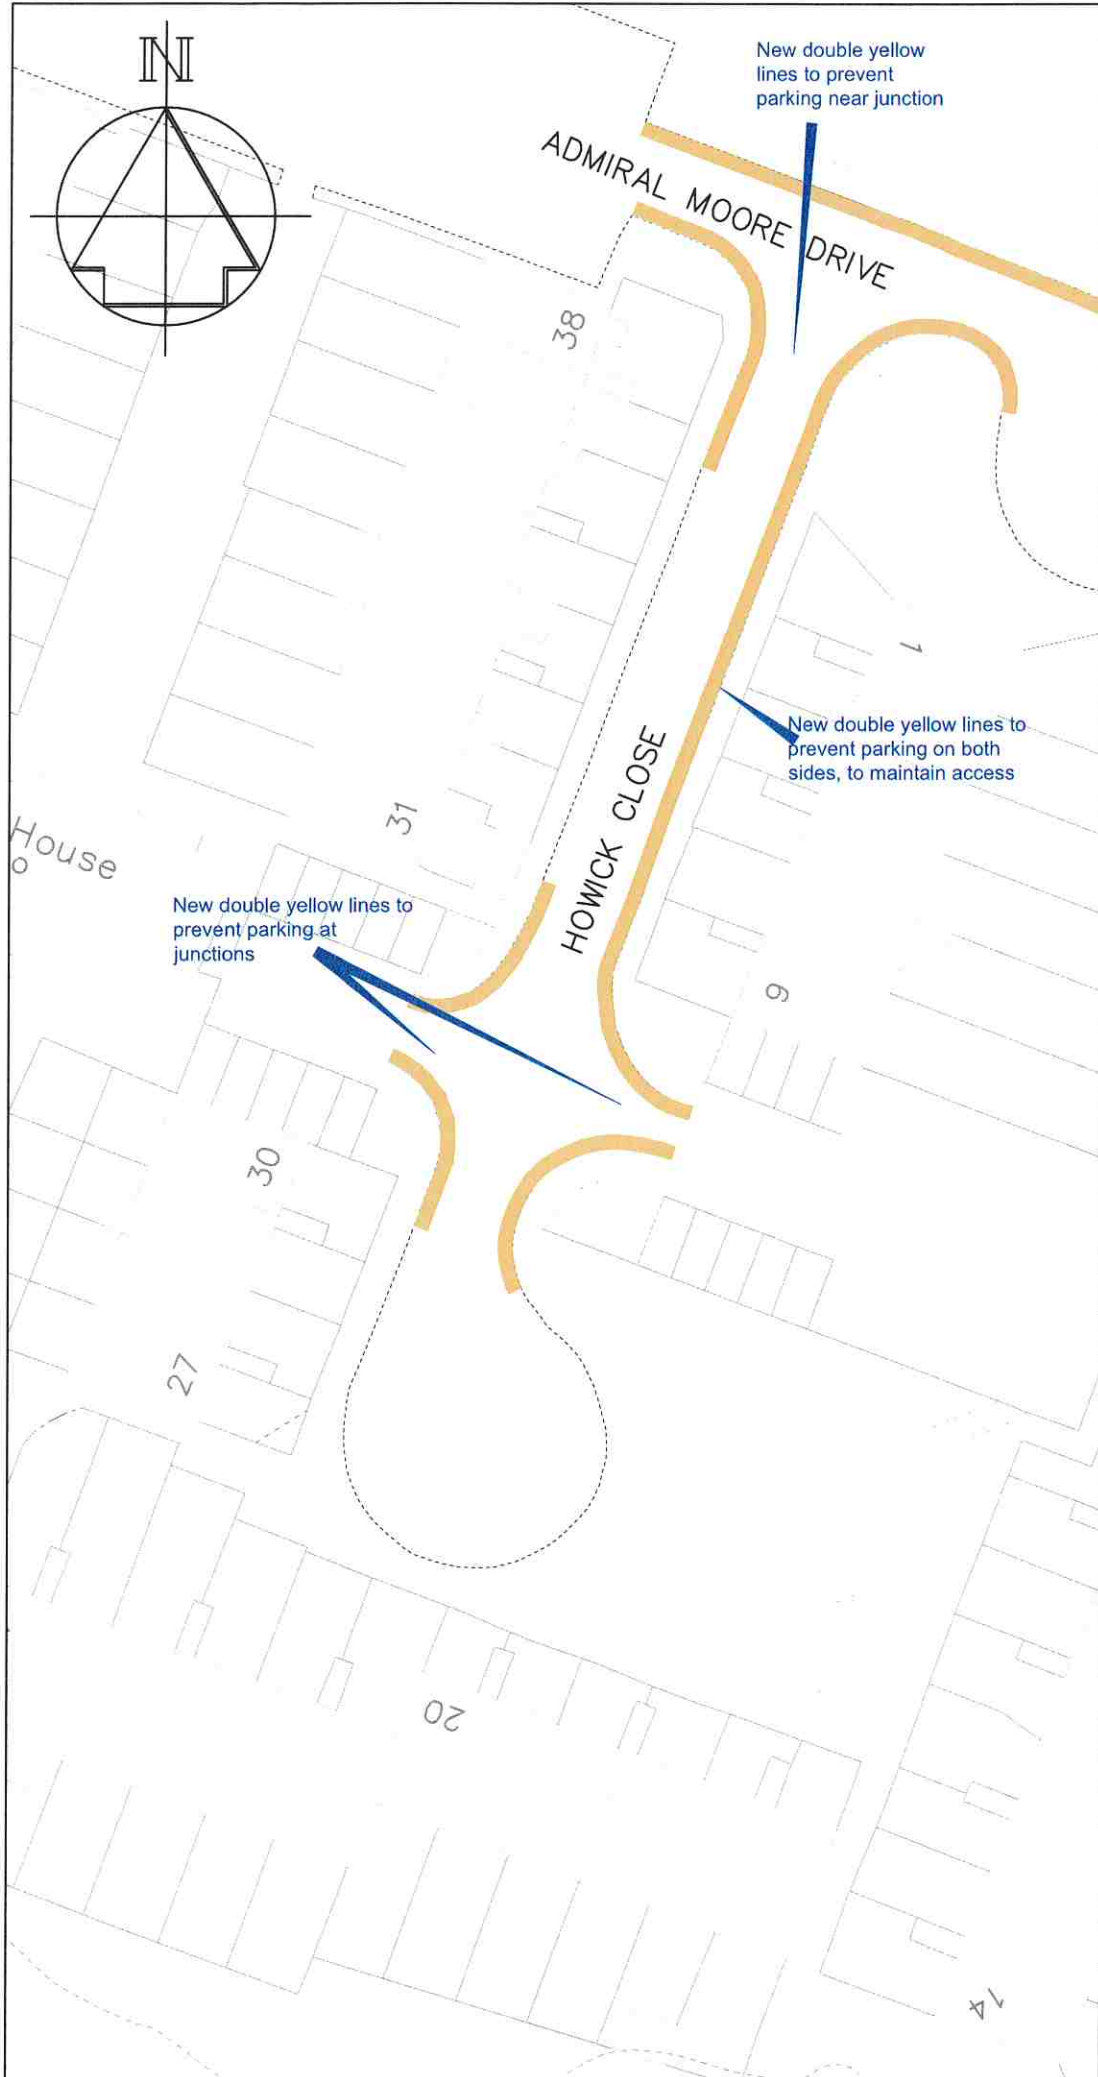

STREETSCENE,
LEISURE & TECHNICAL
SERVICES

Parking Team
 Gibson Building
 Gibson Drive
 Kings Hill
 West Malling
 Kent ME19 4LZ
 Tel: 01732 844522

Project Title
**Parking Action Plan
 Phase 14**
 Informal consultation



Drawing Title
 Aylesford
 Howick Close


Drawn ACB	Checked AE	Date 03/2023
-----------	------------	--------------

Scale 1 : 500 @ A4

Drawing No. DD/598/01	Rev -
--------------------------	----------

Key

-  Existing "No waiting at any time" (double yellow lines)
-  Proposed "No waiting at any time" (double yellow lines)

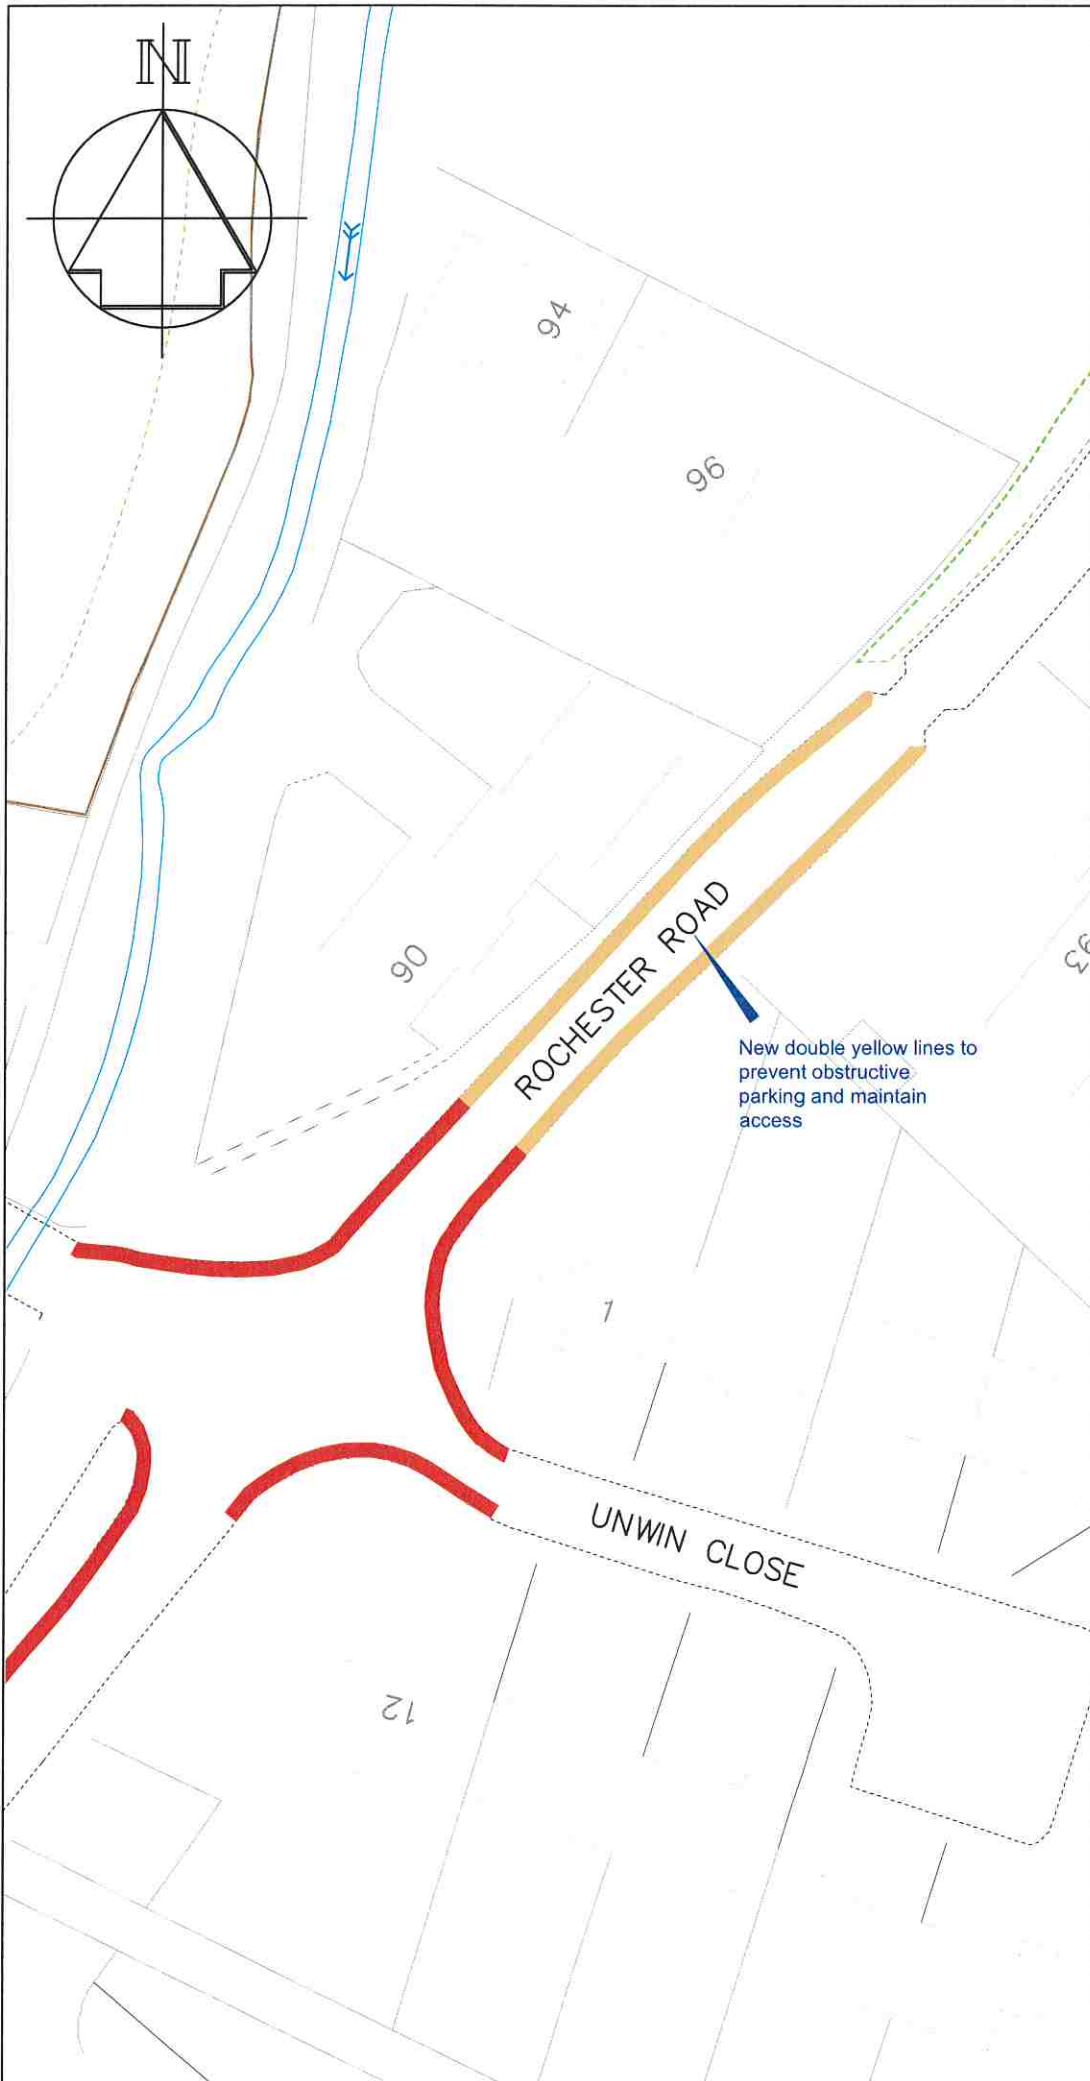

-	-	-
---	---	---

Revision	Date
----------	------



STREETSCENE,
LEISURE & TECHNICAL
SERVICES

Parking Team
 Gibson Building
 Gibson Drive
 Kings Hill
 West Malling
 Kent ME19 4LZ
 Tel: 01732 844522

Project Title
**Parking Action Plan
 Phase 14**
 Informal consultation



Drawing Title
 Aylesford
 Rochester Road


Drawn ACB | Checked AE | Date 03/2023

Scale 1 : 500 @ A4

Drawing No. DD/598/02	Rev -
--------------------------	----------

Key

-  Existing "No waiting at any time" (double yellow lines)
-  Proposed "No waiting at any time" (double yellow lines)

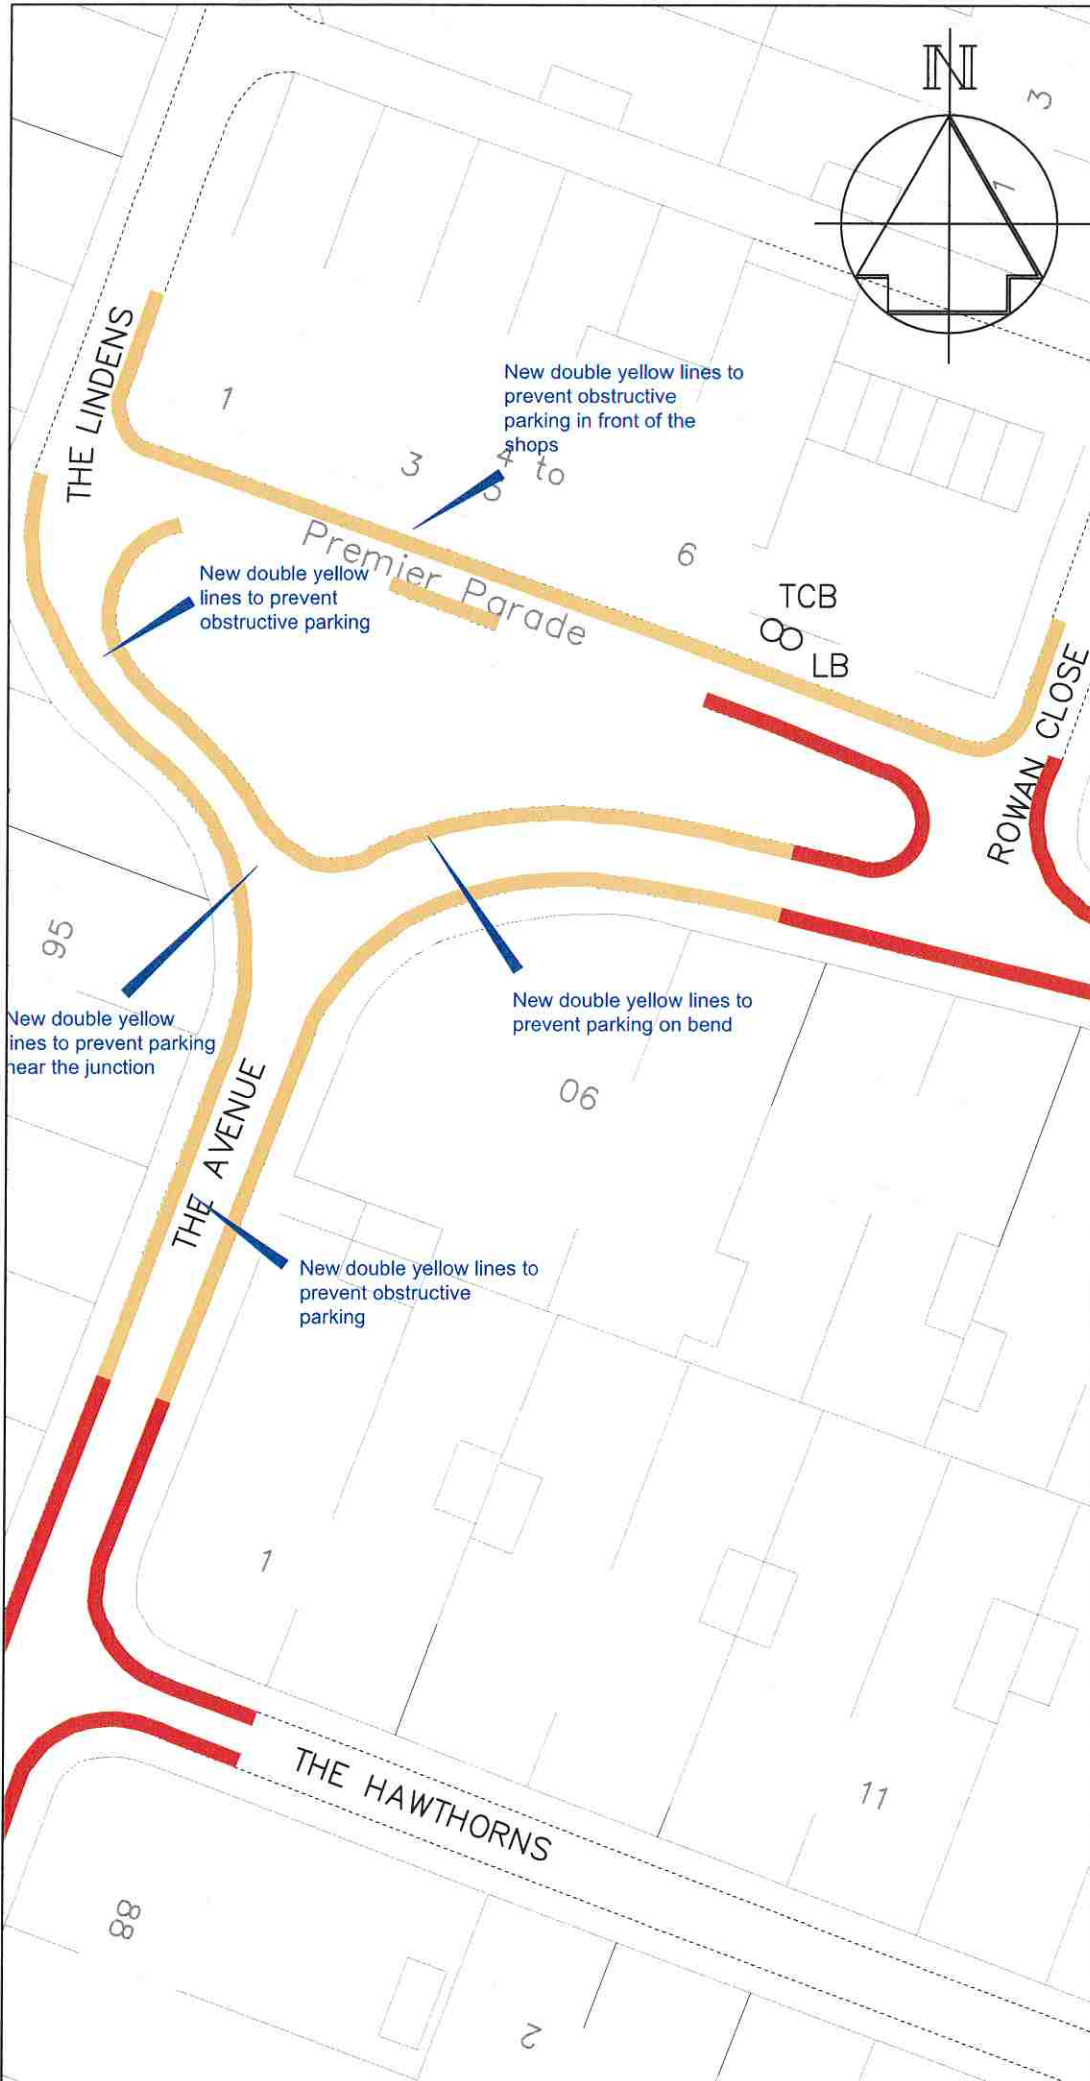

-	-	-
Revision		Date



STREETSCENE,
LEISURE & TECHNICAL
SERVICES

Parking Team
 Gibson Building
 Gibson Drive
 Kings Hill
 West Malling
 Kent ME19 4LZ
 Tel: 01732 844522

Project Title
**Parking Action Plan
 Phase 14**
 Informal consultation


Drawing Title
 Aylesford
 The Avenue (near Premier Parade)
 & The Lindens


Drawn ACB | Checked AE | Date 03/2023

Scale 1 : 500 @ A4

Drawing No. DD/598/03	Rev -
--------------------------	----------

Key

 Proposed "No waiting at any time" (double yellow lines)

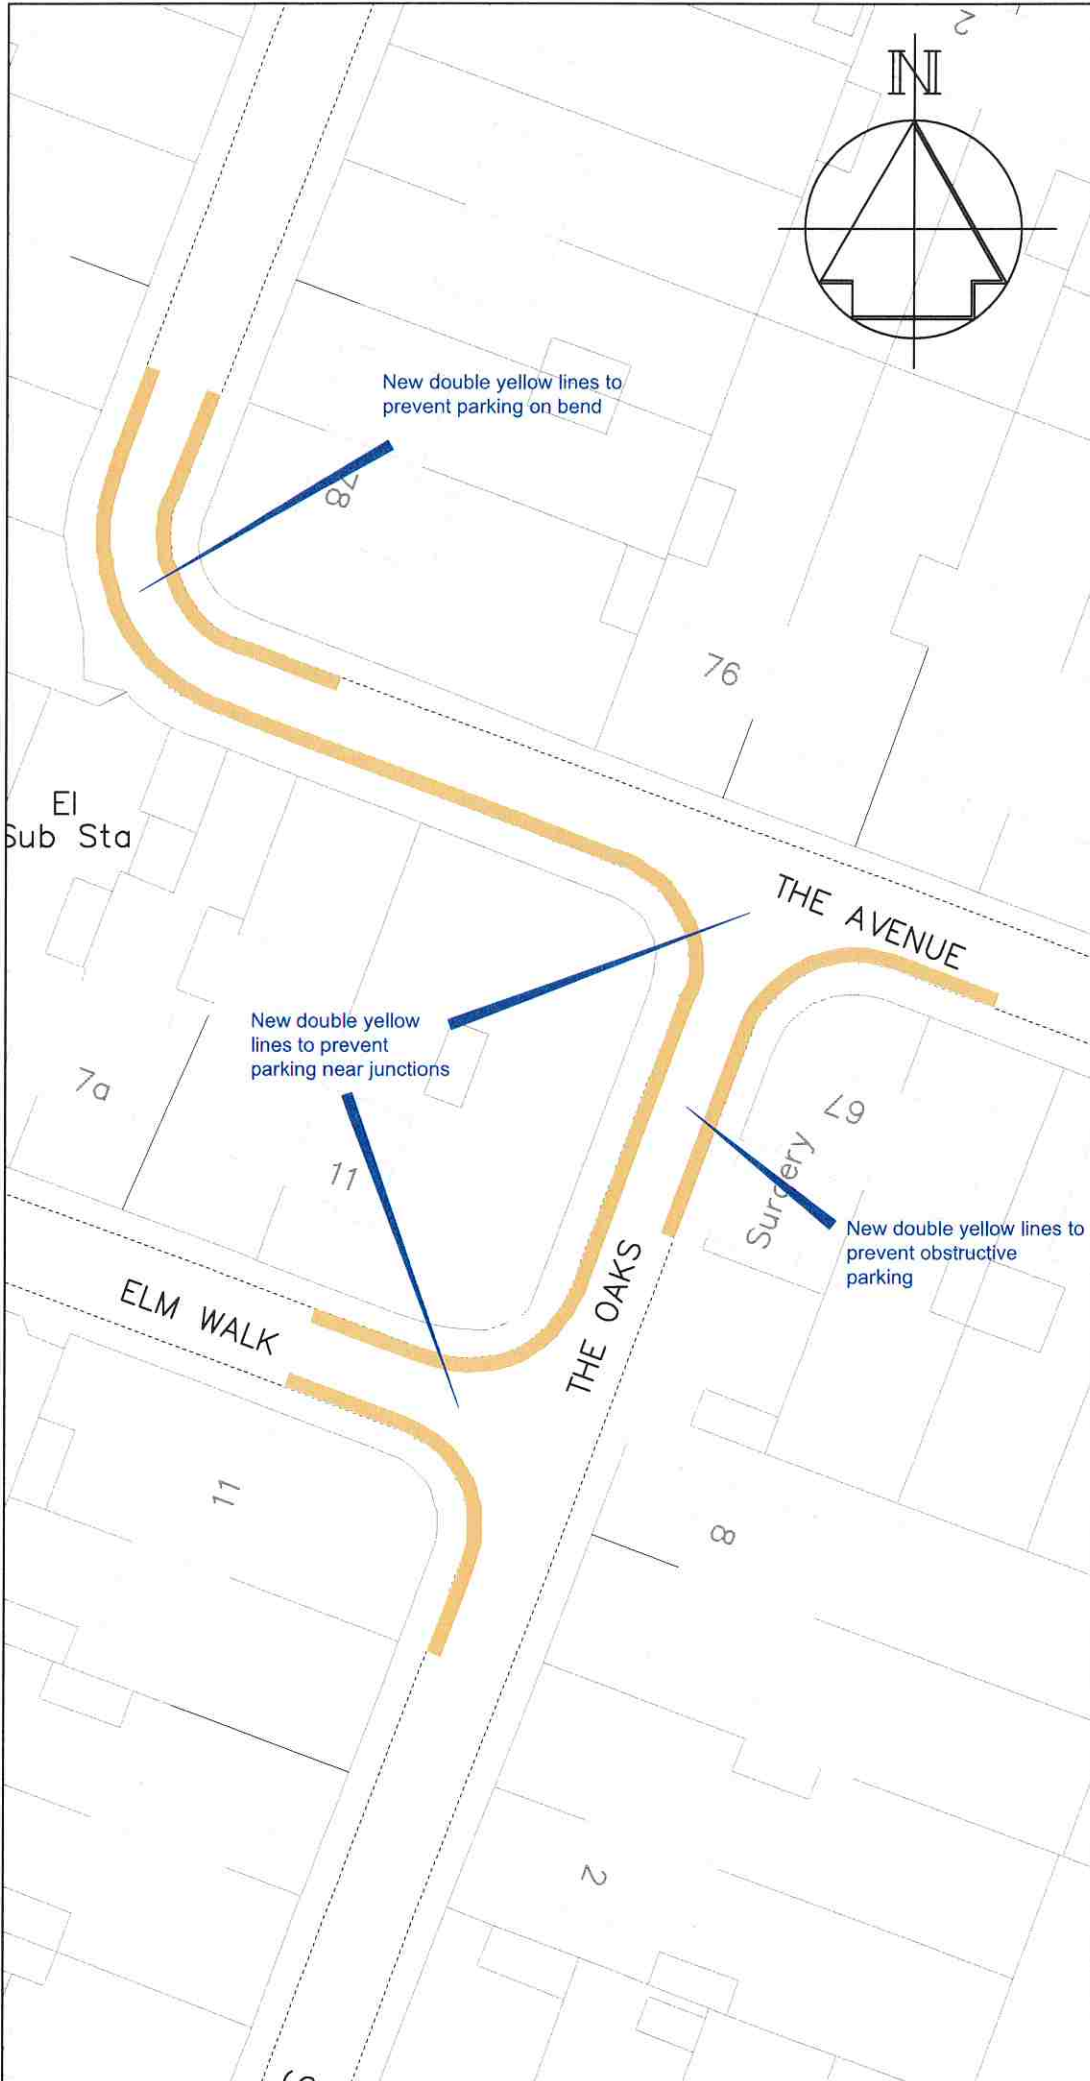

Revision	Date
-	-



STREETSCENE,
 LEISURE & TECHNICAL
 SERVICES

Parking Team
 Gibson Building
 Gibson Drive
 Kings Hill
 West Malling
 Kent ME19 4LZ
 Tel: 01732 844522

Project Title
 Parking Action Plan
 Phase 14
 Informal consultation

Drawing Title
 Aylesford
 The Avenue & The Oaks


Drawn ACB | Checked AE | Date 03/2023

Scale 1 : 500 @ A4

Drawing No. DD/598/04	Rev -
--------------------------	----------

Key

- Existing 'No waiting at any time' (double yellow lines)
- Proposed 'No waiting at any time' (double yellow lines)
- Existing 'No waiting, Mon-Fri, Noon-1pm' (single yellow line)
- Existing 'Access protection' (white line)

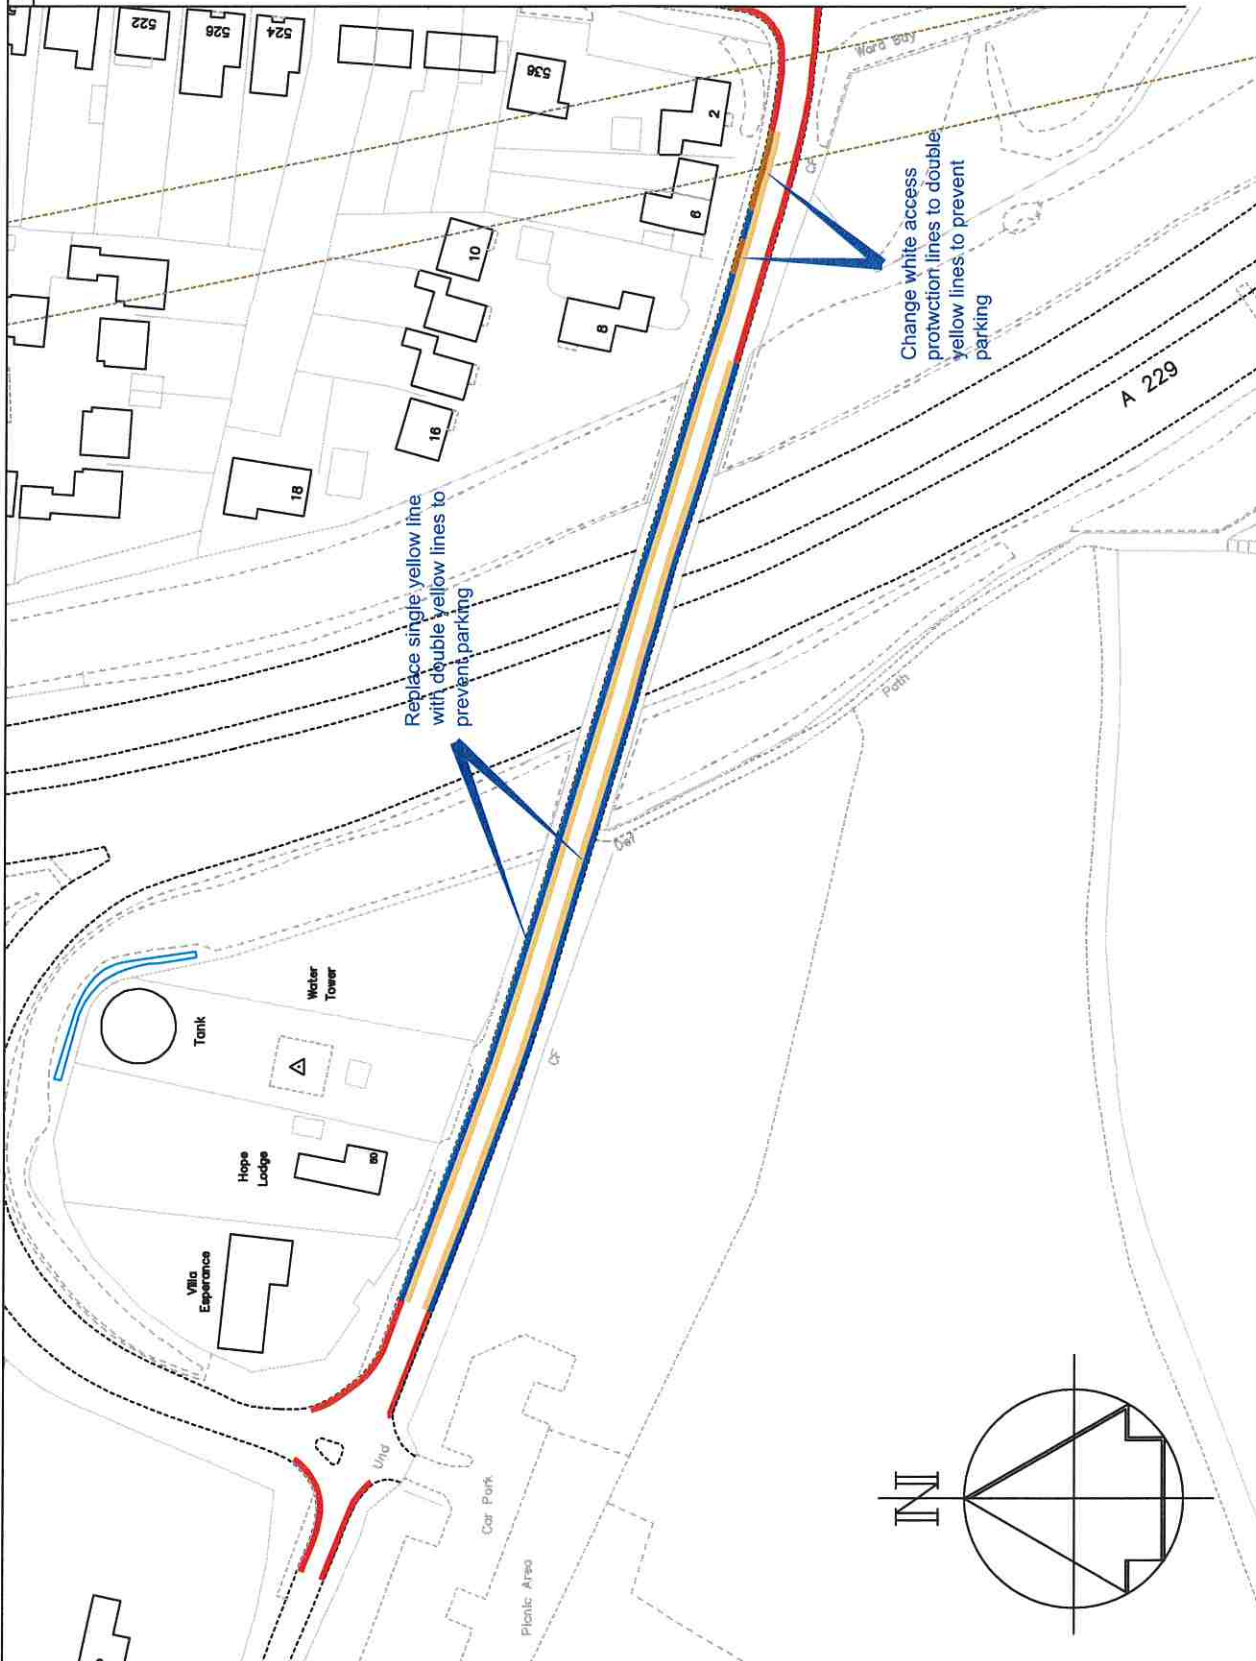


Drawn	ACB	Checked	AE	Date	03/2023
Scale	1 : 1250 @ A4				
Drawing No.	DD/598/05				
Rev	-				

Project Title
 Parking Action Plan - Phase 14
 Informal consultation




Drawing Title
 Blue Bell Hill
 Common Road

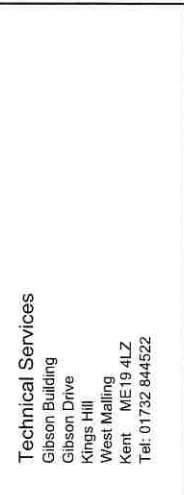
Technical Services
 Gibson Building
 Gibson Drive
 Kings Hill
 West Malling
 Kent ME19 4LZ
 Tel: 01732 844522



TONBRIDGE & MALLING
 BOROUGH COUNCIL

Key

-  Existing 'No waiting at any time' (double yellow lines)
-  Proposed 'No waiting at any time' (double yellow lines)
-  Existing "Access Protection" white line

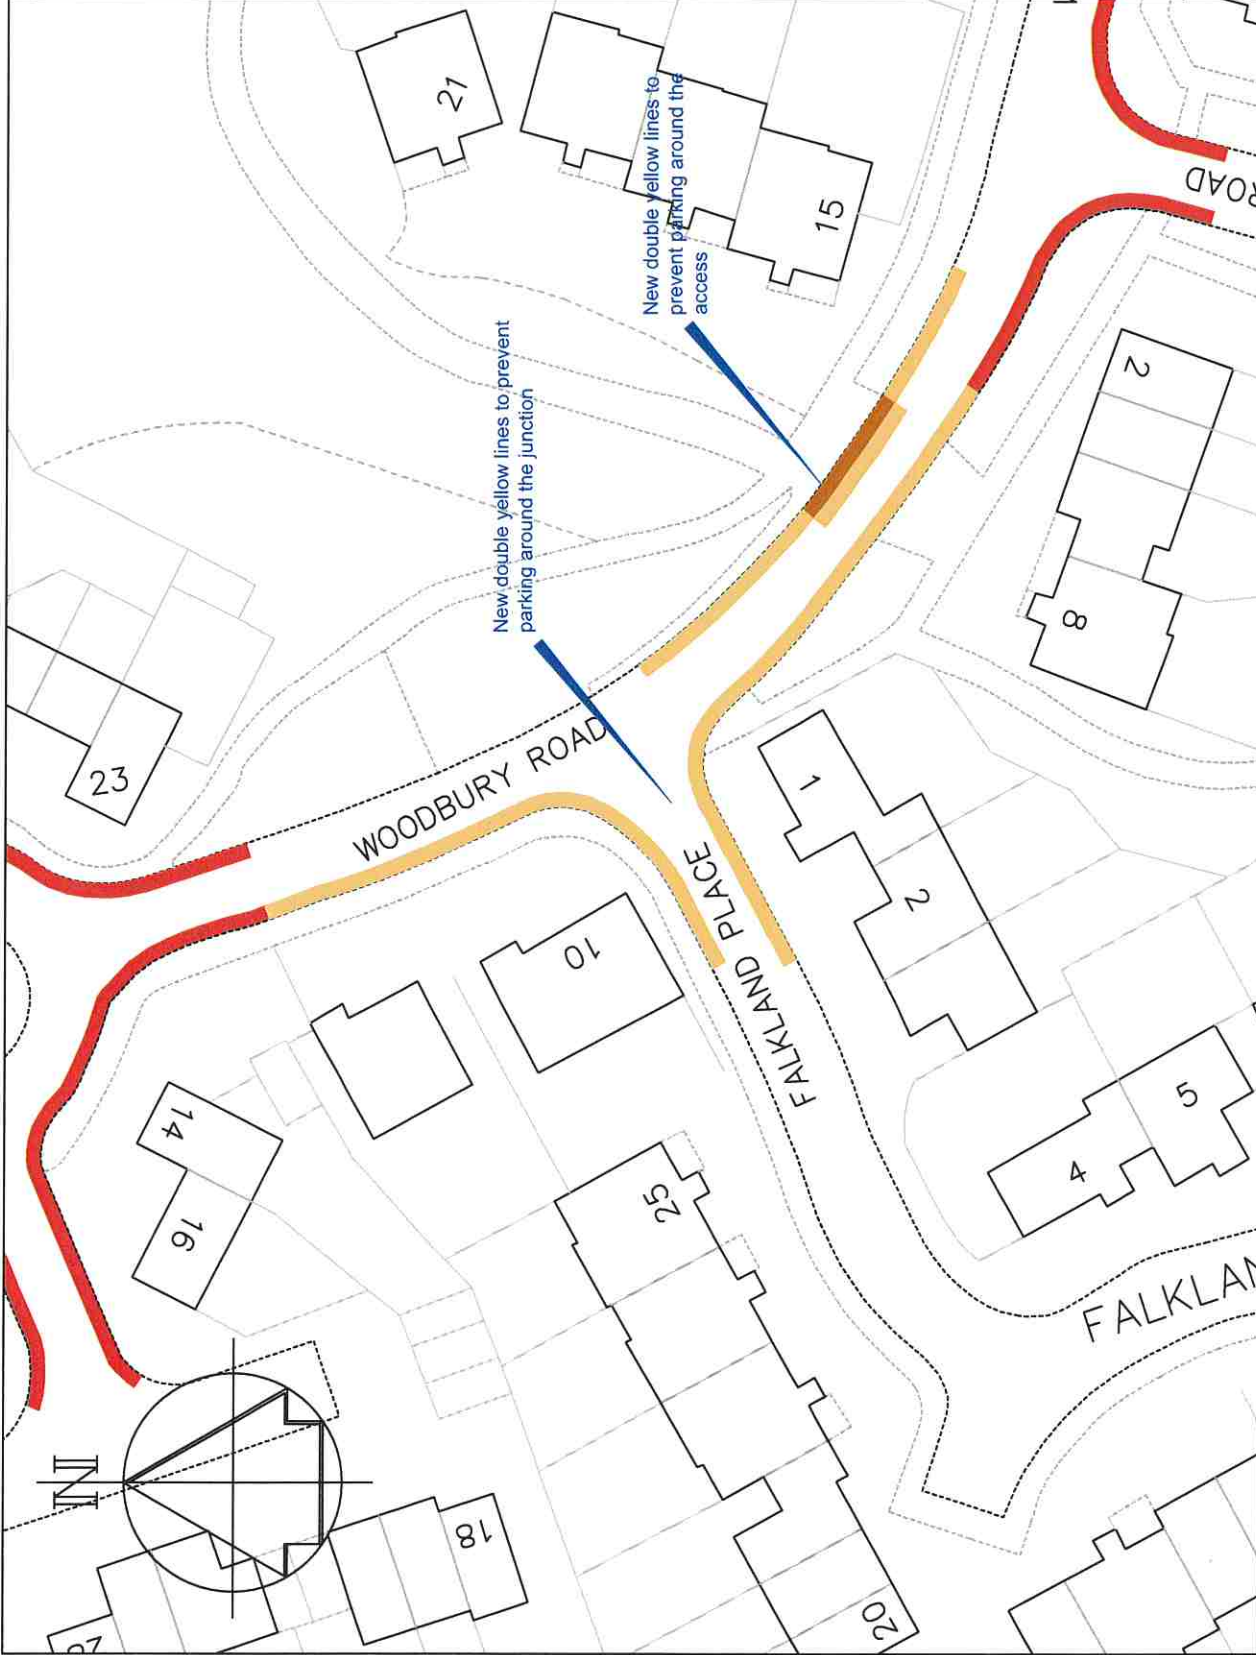

A	DYL added o/s 15-21	Revision	Date
		7/23	
Drawn	Checked	Date	
ACB	AE	8/22	
Scale 1 : 500 @ A4			
Drawing No. DD/598/30			Rev A

Drawing Title
 Walderslade
 Woodbury Road & Falkland Place


Project Title
 Parking Action Plan - Phase 14
 After Informal consultation

Technical Services
 Gibson Building
 Gibson Drive
 Kings Hill
 West Malling
 Kent ME19 4LZ
 Tel: 01732 844522



Key

- Existing "No waiting at any time" (double yellow lines)
- Proposed "No waiting at any time" (double yellow lines)
- TMBC / Medway boundary

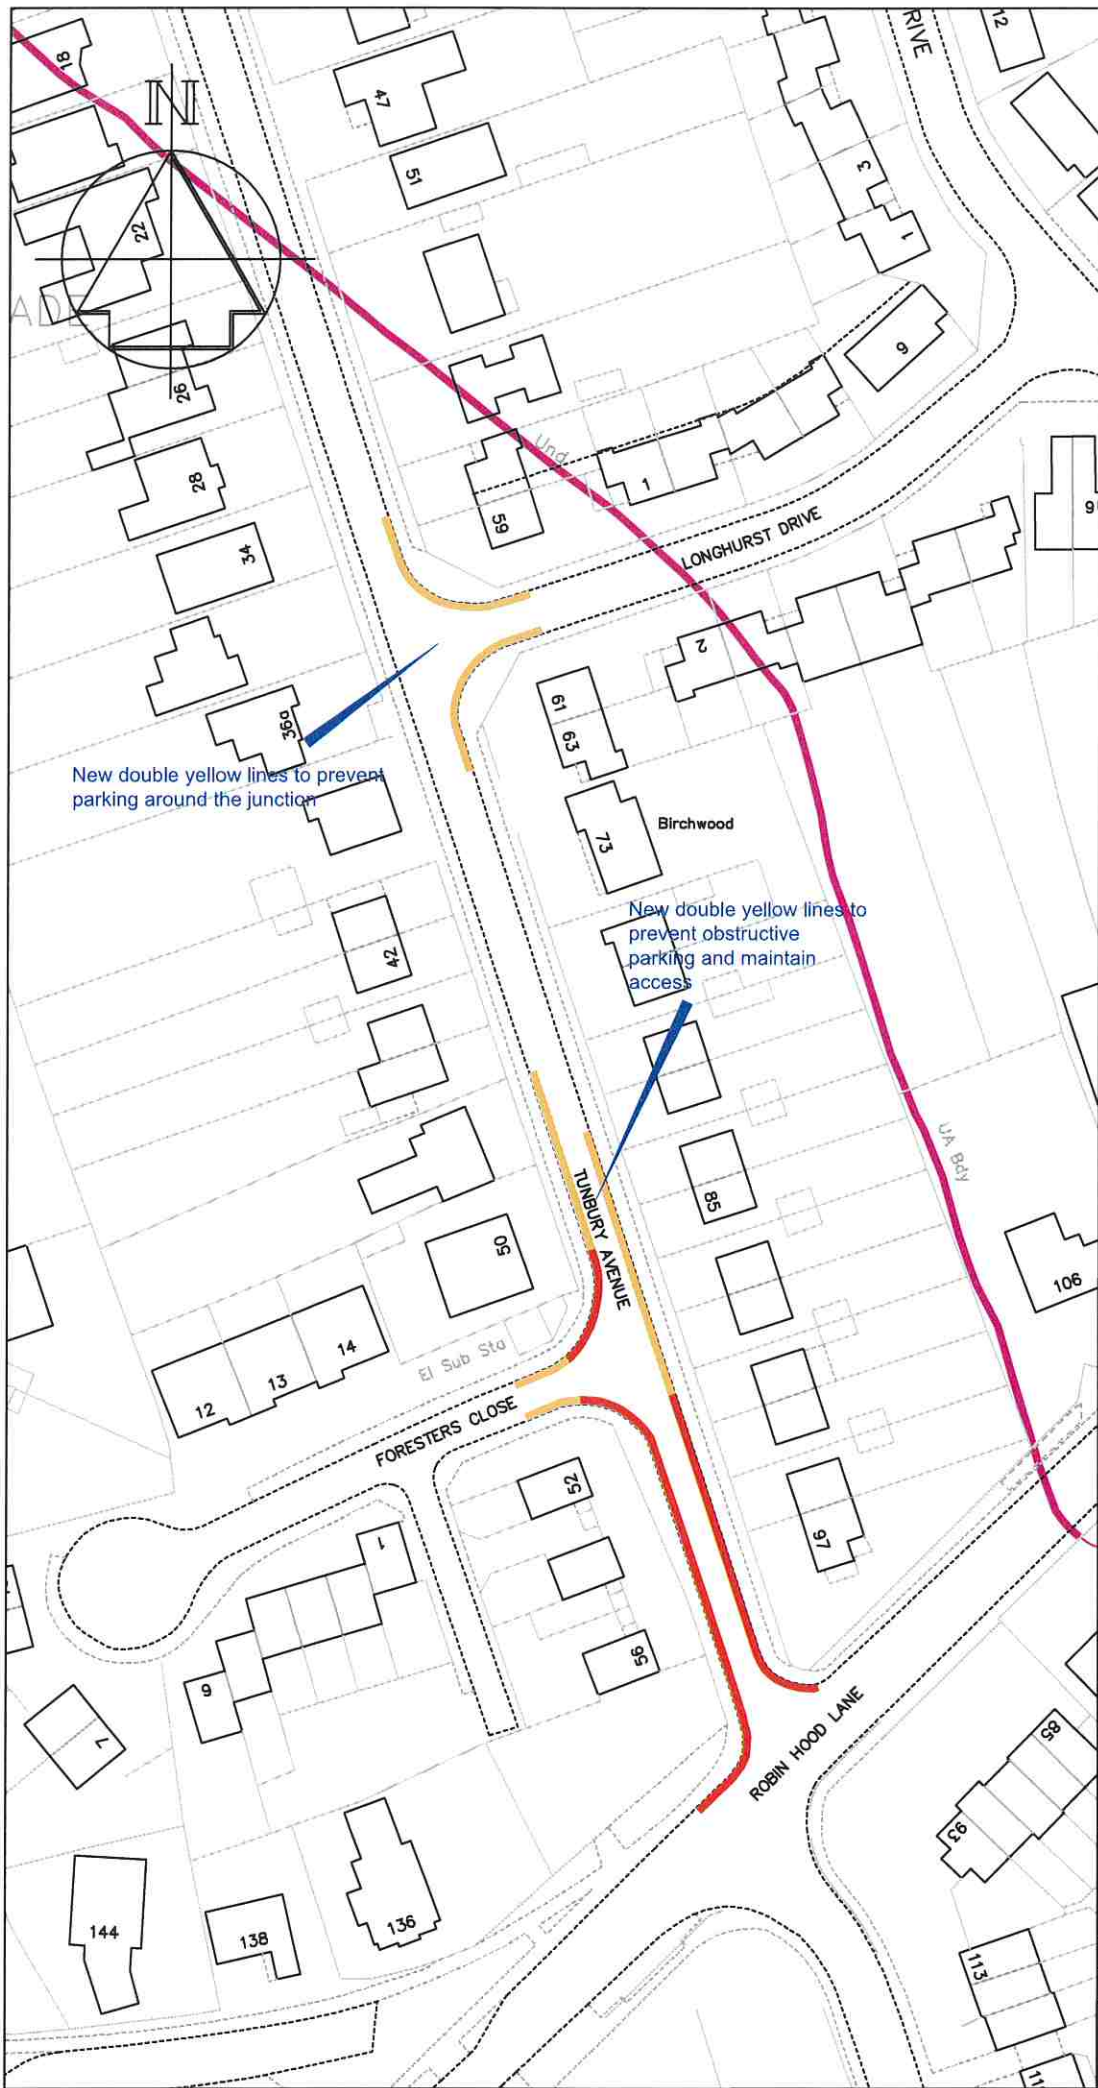

New double yellow lines to prevent parking around the junction

New double yellow lines to prevent obstructive parking and maintain access

Revision	Date
-	-



STREETSCENE,
LEISURE & TECHNICAL
SERVICES

Parking Team
 Gibson Building
 Gibson Drive
 Kings Hill
 West Malling
 Kent ME19 4LZ
 Tel: 01732 844522

Project Title
**Parking Action Plan
 Phase 14**
 Informal consultation

Drawing Title
 Walderslade
 Tunbury Avenue

Drawn ACB Checked AE Date 03/2023

Scale 1 : 500 @ A4

Drawing No. DD/598/31	Rev -
--------------------------	----------